

Amended Map and Description, under Petition No. 69 of  
W.R. Castle Trustee, in accordance with decision of Land Registration Court  
Oct 8, 1907

Beginning at a concrete post at sea shore on the boundary of this tract and the land of UWA'U, (Gr 2703) this point being 32 ft north of storehouse, and the following azimuths and distances being found from this point:

Govt Survey Station "Puu Kawai"  $5^{\circ} 14'$ , 3665 ft, and Makikiki Station  $80^{\circ} 55'$  7207 ft, the magnetic variation at this initial point March 1905 being  $11^{\circ} 00'$  East, and running by true Azimuths:

- 1  $56^{\circ} 20'$  221.6 ft along Grant 2703 Ap. 2 to Kekakeiki (passing over at 50 ft an iron bolt in Govt road to an iron pipe.
- 2  $329^{\circ} 58'$  15.8 ft along same to an iron bolt
- 3  $35^{\circ} 00'$  528 ft along same to an iron bolt at base of hill, and west of Lansings Rice Mill.
- 4  $31^{\circ} 22'$  462 ft along same to an iron bolt in center of Government road.
- 5  $12^{\circ} 03'$  198 ft along same to an iron bolt.
- 6  $12^{\circ} 03'$  132 ft to center of Waitahole stream. (7) Thence down center of stream to point bearing  $260^{\circ} 12'$  265.4 ft.
- 7  $191^{\circ} 47'$  60 ft along R.P. 53 to an iron bolt, this bolt bearing  $275^{\circ} 51'$  247.5 ft from iron bolt at end of course 5.
- 8  $191^{\circ} 47'$  217.5 ft along fence and R.P. 53 to redwood post by stone at south side of road.
- 9  $278^{\circ} 00'$  435.4 ft along R.P. 53 crossing road to post at angle North side of road.
- 10  $221^{\circ} 35'$  223.5 ft along R.P. 53 and along fence to post at angle of fence.
- 11  $199^{\circ} 41'$  554.8 ft along R.P. 53 to point on mauka side of Govt road, this point bearing  $19^{\circ} 41'$  22.2 ft from Concrete post at makai side of road.
- 12  $128^{\circ} 40'$  90 ft along mauka side of road, being makai boundary of Gr 3939:2
- 13  $193^{\circ} 15'$  65 ft to high water mark: (8) Thence along high water mark to a point bearing  $236^{\circ} 20'$  30 ft from the initial point
- 14  $56^{\circ} 20'$  30 ft to concrete post at initial point, the bearing and distance of said concrete post from the concrete post named in course No. 12 being  $136^{\circ} 39'$  438.5 ft

Area 15.56 Acres, a little more or less.

Compiled from surveys by M.O. Monsarrat and W.A. Wall by J.F. Brown Jan 30<sup>th</sup> 1908.

Exception: L.C.A 7566 Ap 2 Keawe and L.C.A 10973 Ap. 1. Wahahaee

Beginning at south corner of L.C.A 7566 Ap 2 (Keawe) and east corner of L.C.A 10973 Ap. 1. (Wahahaee), said corner being marked with a red wood post at south side of road, this point being at end of 9<sup>th</sup> course of the description above, thence running by true Azimuths:

- $114^{\circ} 00'$  105.6 " " " " " "
- $24^{\circ} 00'$  211.2 " " " " " "
- $294^{\circ} 00'$  105.6 " " " " " "
- $204^{\circ} 00'$  105.6 " " " " " "

the initial point  
 Area  $\frac{1}{2}$  Acre a little more or less.

Description of Govt Main road through the above described land.  
 Beginning at a point on boundary of UWA'U and WAIANU, the true Azimuth and Distance from Concrete post near North angle of KAPUAKEA being  $56^{\circ} 20'$  62 ft, as shown on Govt Survey Map, Reg No 2373, and running by true azimuths:

- $313^{\circ} 33'$  271 ft along mauka side of road
- $308^{\circ} 40'$  99.6 " " " " " " to boundary of Gr 3939. Ap. 2
- $193^{\circ} 15'$  33.2 " " " " " " to makai side of road.
- $128^{\circ} 40'$  86.5 " " " " " " along makai side of road
- $133^{\circ} 33'$  262.9 " " " " " "
- $56^{\circ} 20'$  30.8 " " " " " " along Uwa'u to initial point


Area  $\frac{248}{1000}$  of an acre

Description of Govt ("mountain") road, through the described land.

Beginning at an iron bolt in road, the true azimuth and distance to "Puu Kawai" Trig. Station being  $351^{\circ} 50' 40''$  2717.5 ft, and to MAKIKIKI Trig. Station,  $88^{\circ} 25' 30''$  6397.4 ft, as shown on Govt Survey Map Reg No 2410, and also on map with petition No 69, and running by true Azimuths:

- $211^{\circ} 22'$  14.7 ft along Grant 2703, Kekakeiki, Ap. 2
- $273^{\circ} 50'$  130.3 " " " " " " fence along North side of road.
- $265^{\circ} 27'$  121.3 " " " " " " " " " " " "
- $272^{\circ} 50'$  101.4 " " " " " " " " " " " "
- $276^{\circ} 25'$  33. " " " " " " " " " " " "
- $279^{\circ} 40'$  71.6 " " " " " " " " " " " "
- $281^{\circ} 35'$  60.8 " " " " " " " " " " " "
- $285^{\circ} 42'$  145.7 " " " " " " " " " " " "
- $290^{\circ} 10'$  17.2 " " " " " " " " " " " "
- $98^{\circ} 00'$  166. " " " " " " " " " " " " to post at angle of fence,
- $103^{\circ} 55'$  63.8 " " " " " " " " " " " " along R.P. 53, crossing road to mauka side of road.
- $99^{\circ} 50'$  65.3 " " " " " " " " " " " " along fence, along south side of road.
- $95^{\circ} 08'$  36. " " " " " " " " " " " "
- $94^{\circ} 27'$  104. " " " " " " " " " " " "
- $11^{\circ} 40'$  2.8 " " " " " " " " " " " "
- $84^{\circ} 17'$  122.5 " " " " " " " " " " " "
- $28^{\circ} 50'$  7. " " " " " " " " " " " "
- $93^{\circ} 50'$  127.5 " " " " " " " " " " " "
- $192^{\circ} 03'$  17. " " " " " " " " " " " " along Gr 2703 Ap 2. to initial point.

Area 24/100 Acres more or less.

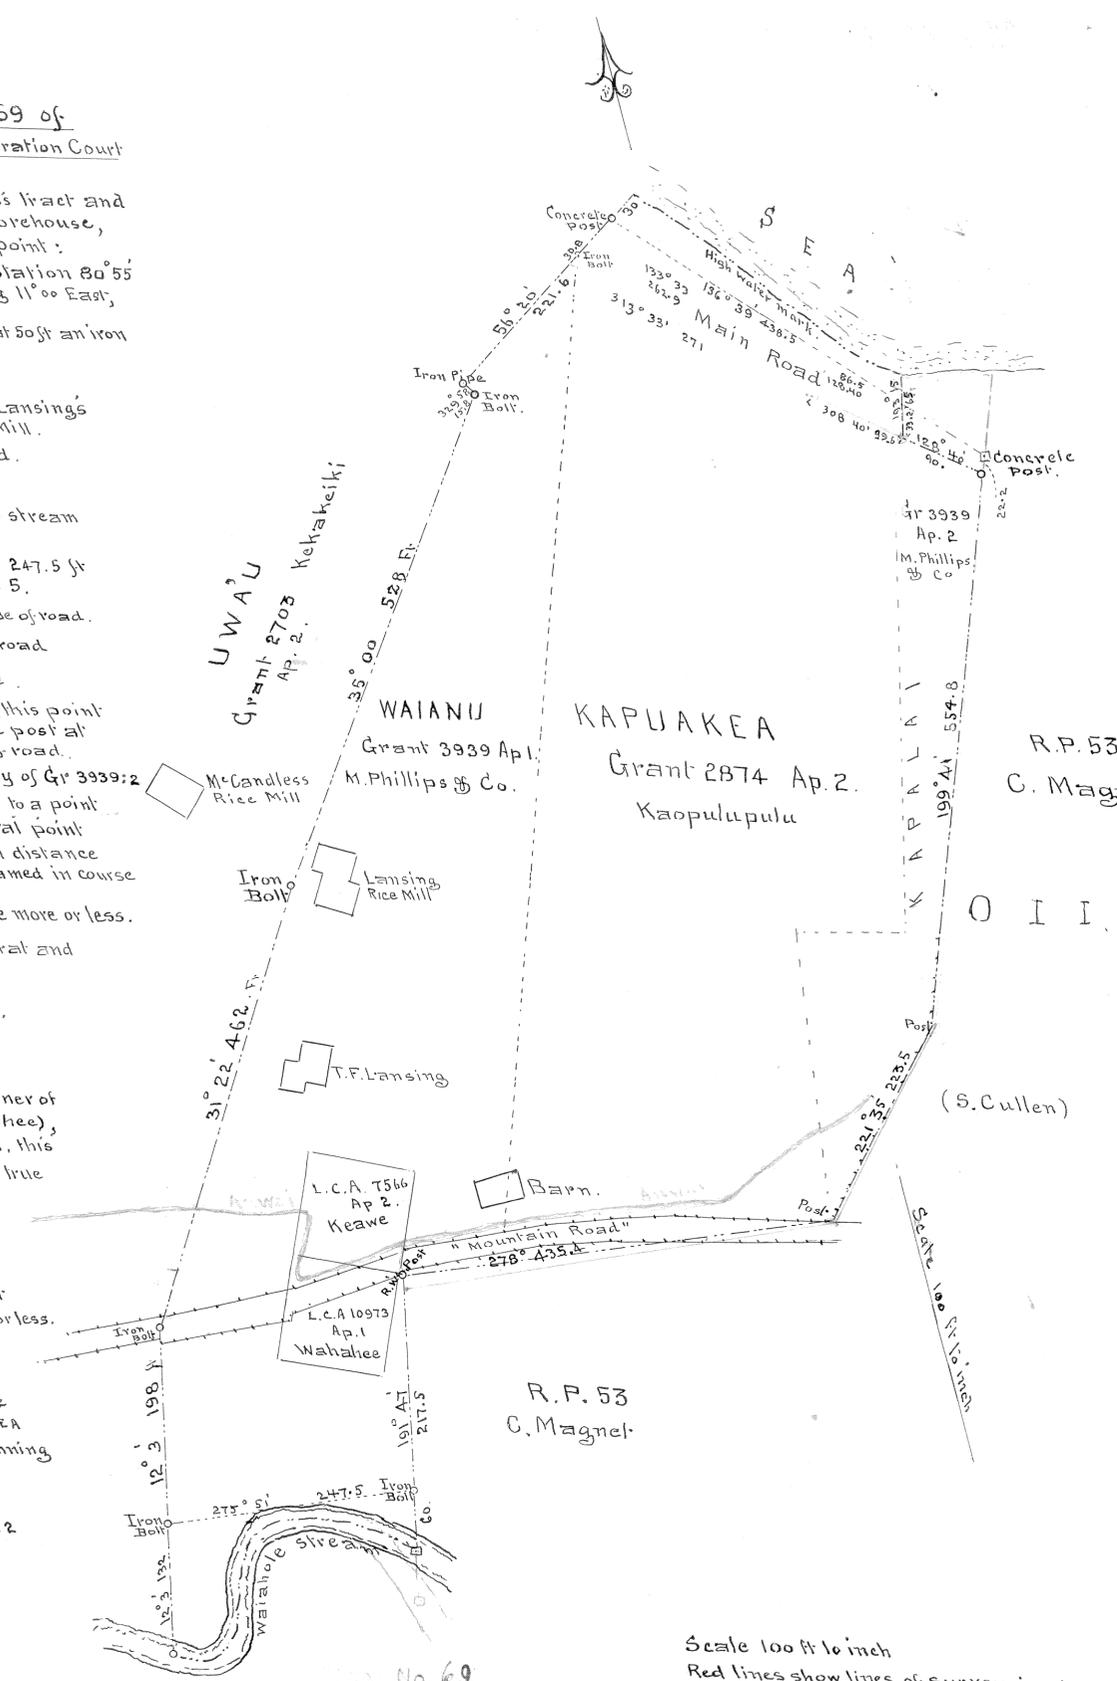

This is to certify that I have examined the map and description hereon and have found them to be correct.  
 Honolulu, March 10, 1908.  
 Arthur C. Alexander  
 Court Surveyor.

No. 69  
 Court of Land Registrar  
 FILED  
 FEB 4 1908  
 J.F. Brown  
 Jan 30<sup>th</sup> 1908

Scale 100 ft to inch  
 Red lines show lines of survey in original petition 69, which are modified in this map and description

69  
 42